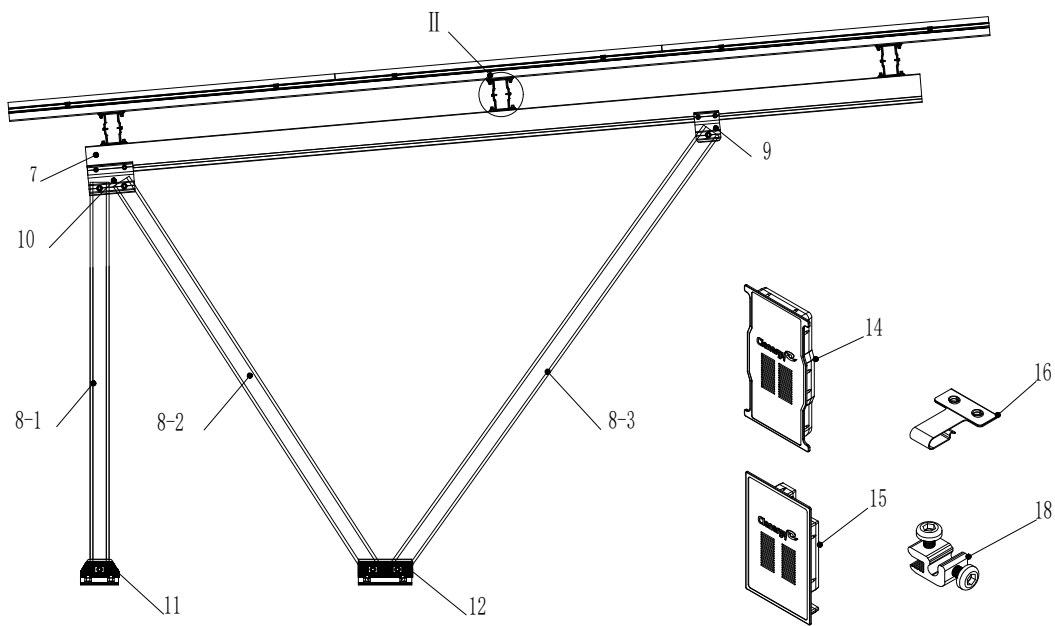
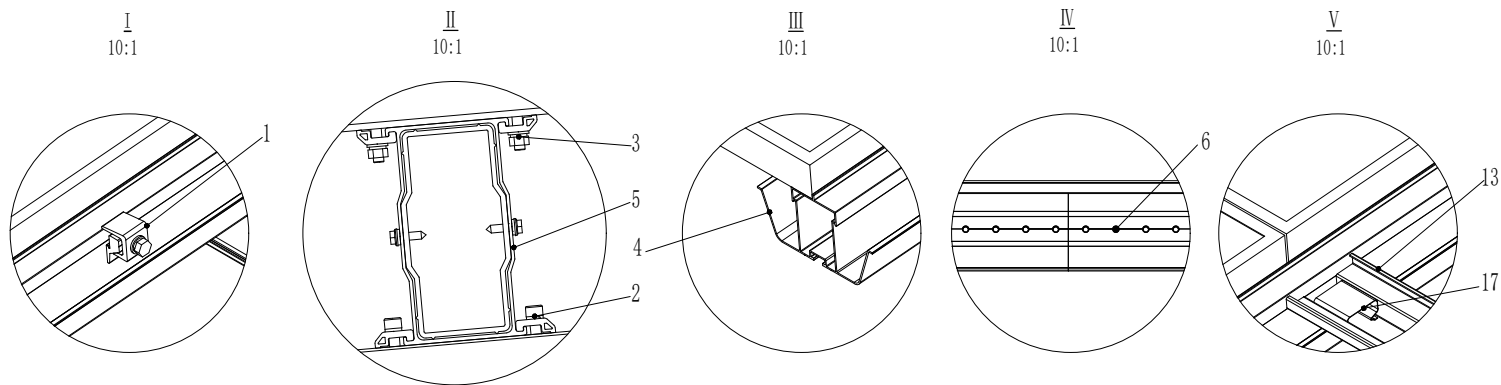
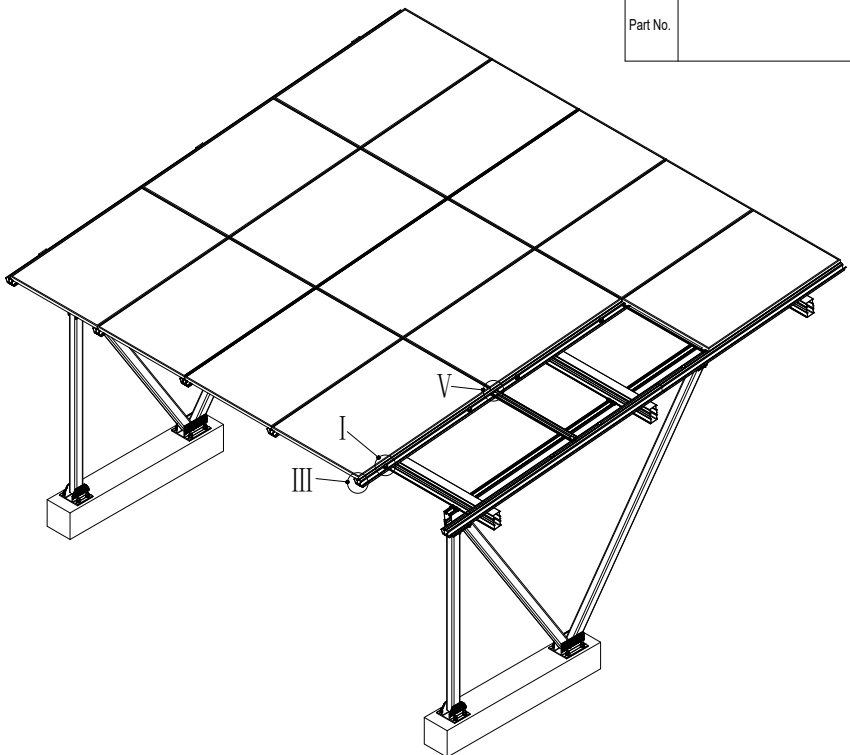
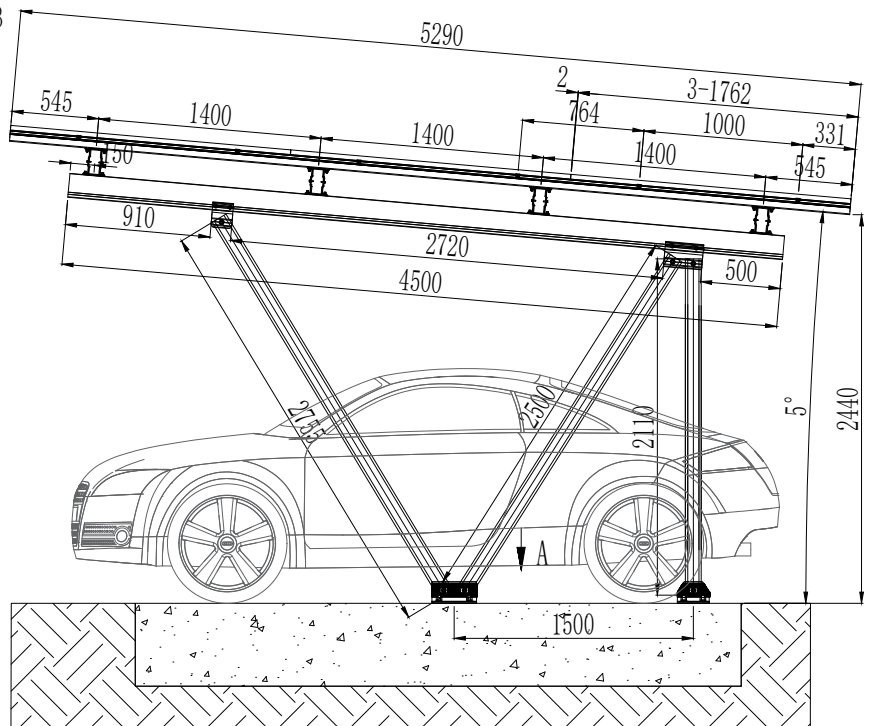


A: Location planning of anchor-plate 1:1

NOTES:

1. Install angle: 5°
2. Snow load: 1.25KN/m²
3. Wind load: 34m/s
4. Panel Type: 1722x1134x30
5. Module per unit: 3x6
6. Span: 5500mm

						Do Not Scale Drawings, Use Figured Dimensions Only				Version	V 1.0	A3	
Item	Mark	Design Change No.	Design Change Contents			Sign	Date	Title	Carport Ezshade II 3Px6			BarCode	
	Appv'D		Chk'D	STD	Proofread	Design	Material			Weight		Dwg No.	DFG25EU57094-02DW01
Sign													
Date							Scale		Qty		Total pages: P	View 	